


GATE & FENCE STYLE : STRASBOURG


OPTION #1: ESSEX FENCE INFILL PANEL
600mm(2') GAP WIDTH x1670mm(5'6") HIGH

OPTION #2: ARROW FENCE INFILL PANEL
600mm(2') GAP WIDTH x1670mm(5'6") HIGH

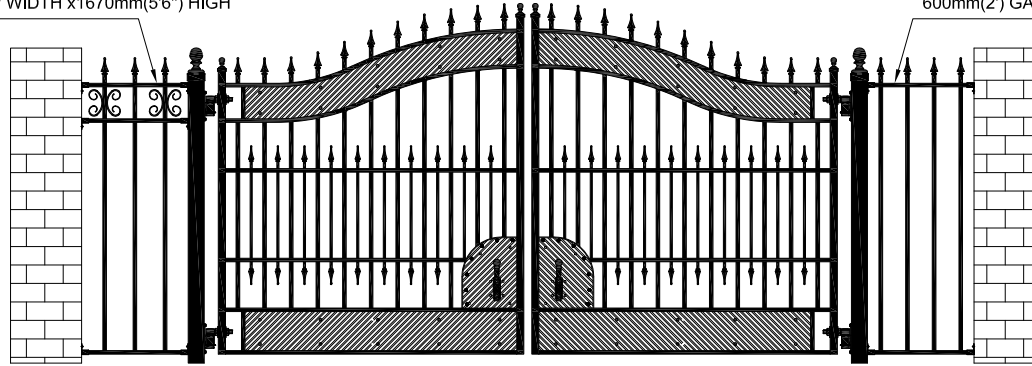

OPTION #1: ESSEX FENCE PANEL
2300mm(7' 6") GAP WIDTH x1670mm(5'6") HIGH

OPTION #2: ARROW FENCE PANEL
2300mm(7' 6") GAP WIDTH x1670mm(5'6") HIGH

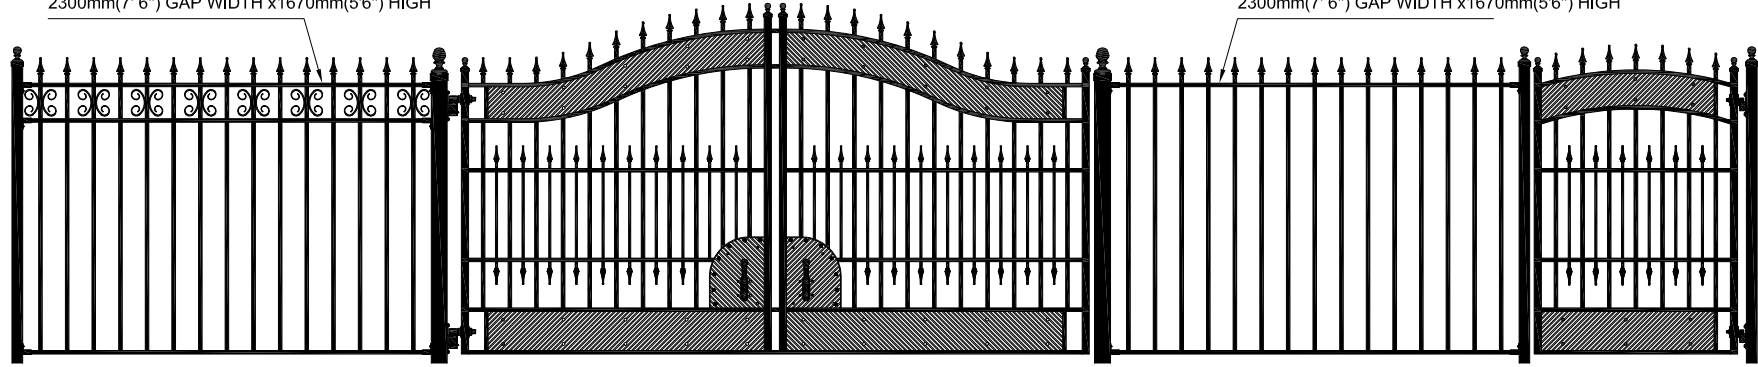

OPTION #1: ESSEX FENCE PANEL
2300mm(7' 6") GAP WIDTH x900mm(3') HIGH

OPTION #2: ARROW FENCE PANEL
2300mm(7' 6") GAP WIDTH x900mm(3') HIGH

