


AMAZING GATES 18' HYDE PARK

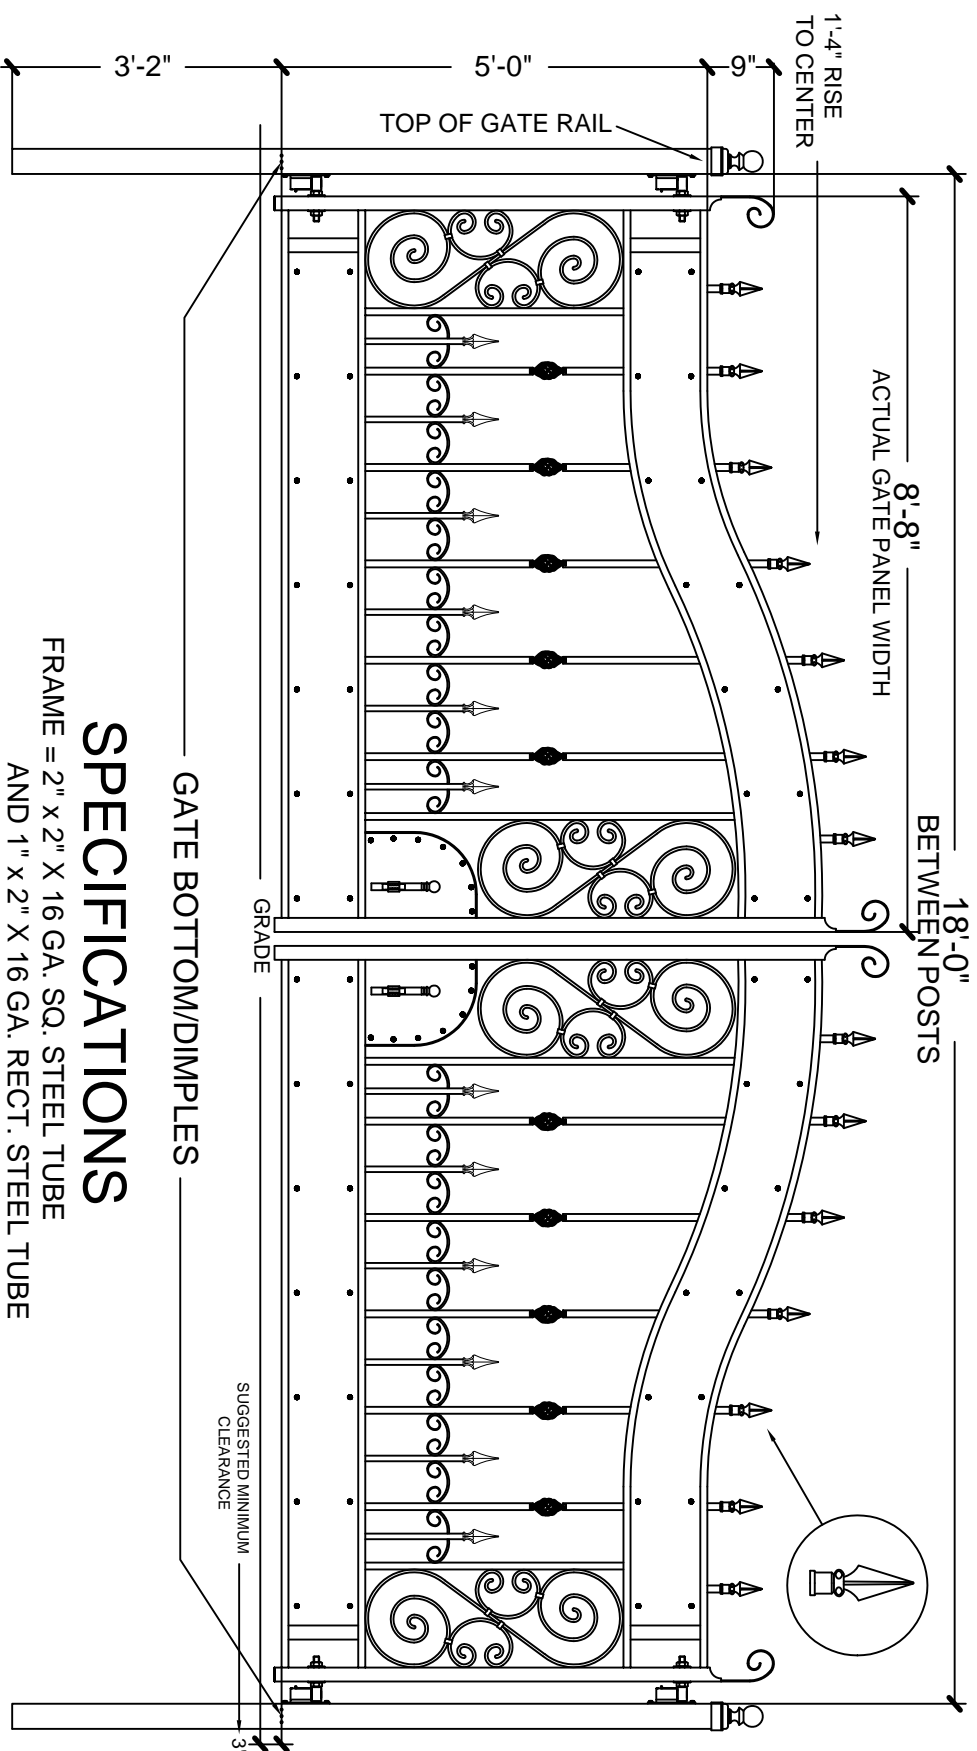

SPECIFICATIONS

- FRAME = 2" x 2" X 16 GA. SQ. STEEL TUBE
- AND 1" x 2" X 16 GA. RECT. STEEL TUBE
- TALL PICKETS = 1" X 1" X 16 GA. SQ. TUBE STEEL @ 14" O.C.
- SHORT PICKETS = 3/4" X 3/4" X 16 GA. SQ. TUBE @ 14" O.C.
- SPEARS AND POST FINIALS = CAST ALUMINUM
- SCROLLWORK AND BASKETS = FORGED STEEL
- "KICK" PLATES AND LOCK BOX = 1/8" STEEL PLATE
- POSTS = 3-1/2" X 3-1/2" SQ. STEEL TUBE
- HINGE = 3/4" SHANK, BALL BEARING--ADJUSTABLE
- FINISH = POWDER COAT