


# AMAZING GATES--MONTCLAIRE 12'

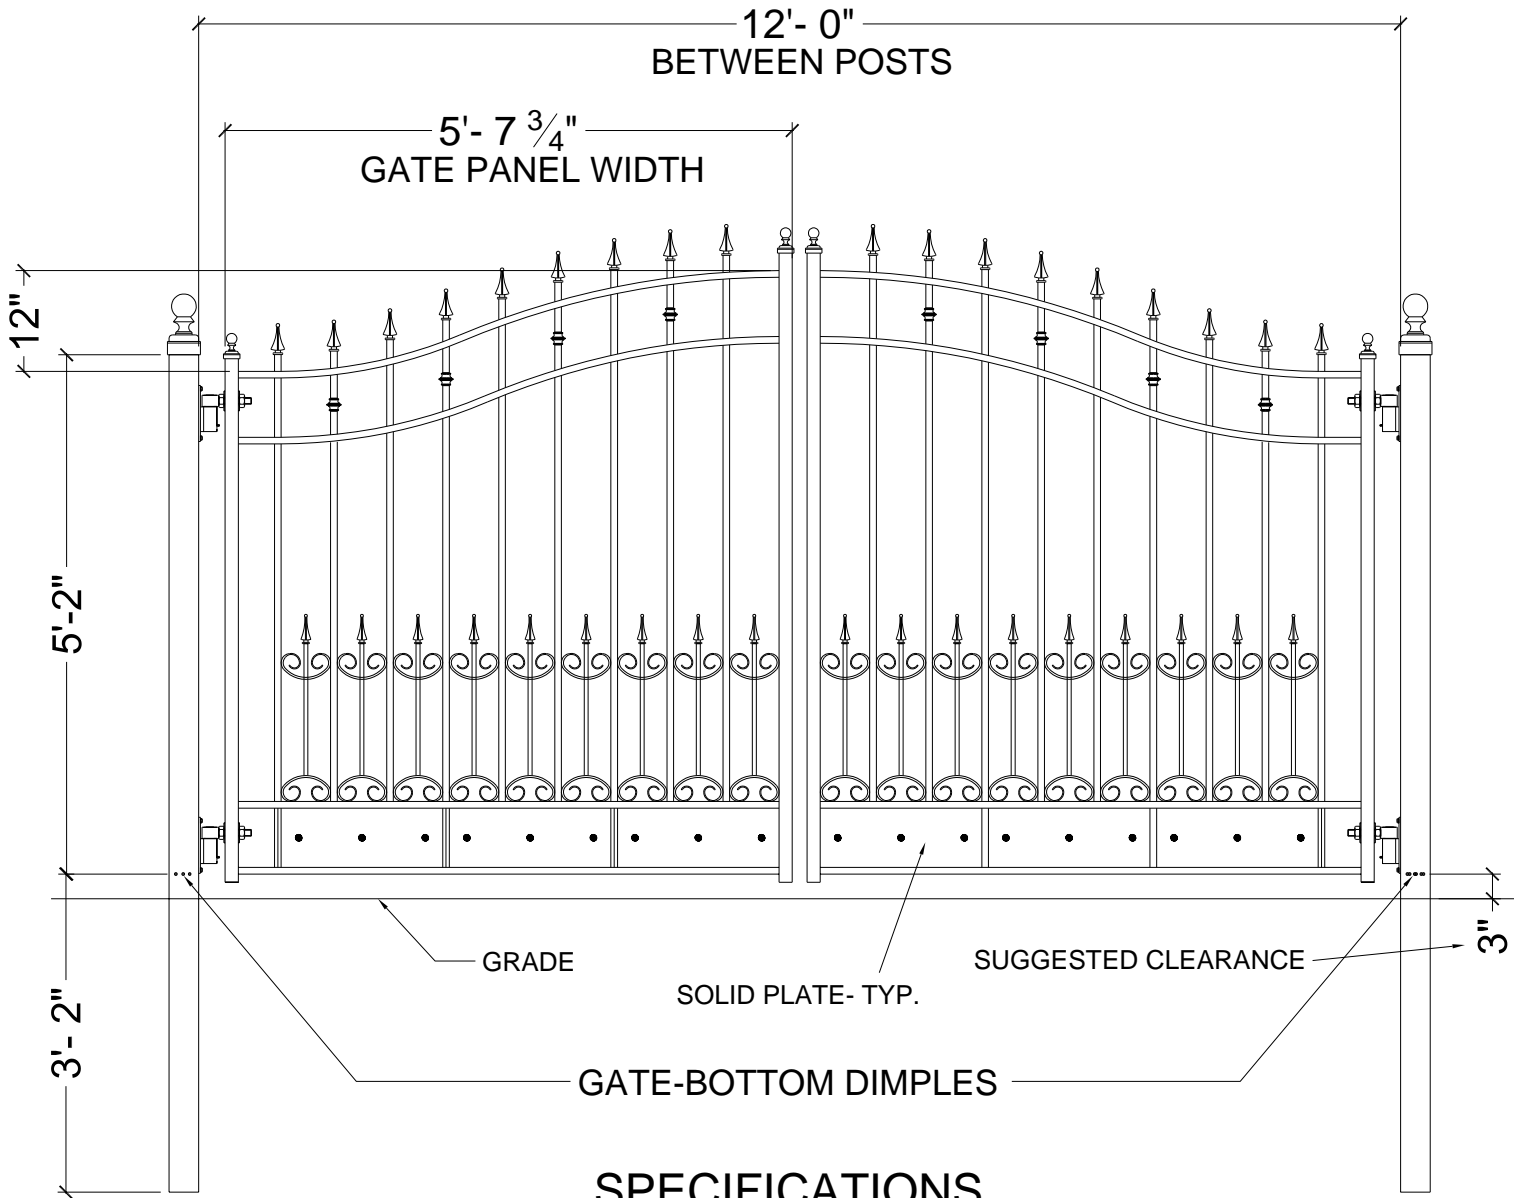

FRAME = 1 1/2" X 1 1/2" X 16 GA. SQ. STEEL TUBE  
 PICKETS = 3/4" X 3/4" X 18 GA. SQ. STEEL TUBE  
 POSTS = 3 1/2" X 3 1/2" SQUARE STEEL TUBE  
 HINGES = 3/4" STEEL SHANK, BALL BEARING--  
 ADJUSTABLE  
 FINISH = POWDER COAT