


VIEW FROM INSIDE--CLOSED CONDITION

* SET 4" DIAM. POSTS AT LEAST 48" DEEP IN CONCRETE TO DETERMINE DISTANCE BETWEEN POSTS, MEASURE BACK-FRAME AND SUBTRACT 12 INCHES, THAT IS THE "CENTER-TO-CENTER" MEASUREMENT OF YOUR POSTS.

TYPICAL CANTILEVER GATE

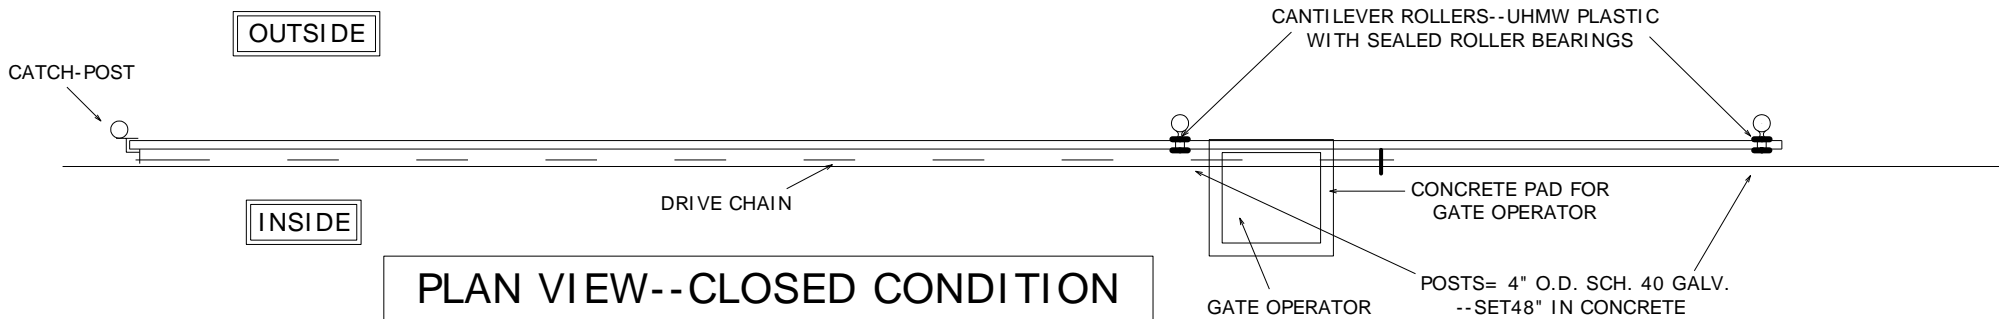

PLAN VIEW--CLOSED CONDITION