


SPECIFICATION:

VERTICAL FRAME : 1 1/2"x1 1/2" SQUARE TUBE
 HORIZONTAL FRAME : 1 1/2"x1 1/2" SQUARE TUBE
 VERTICAL PICKETS : 1"x1" SQUARE TUBE
 DECORATION : 3/8"x3/8" SOLID BAR
 USE PEDESTRIAN GATE HINGE,
 PEDESTRIAN GATE LATCH

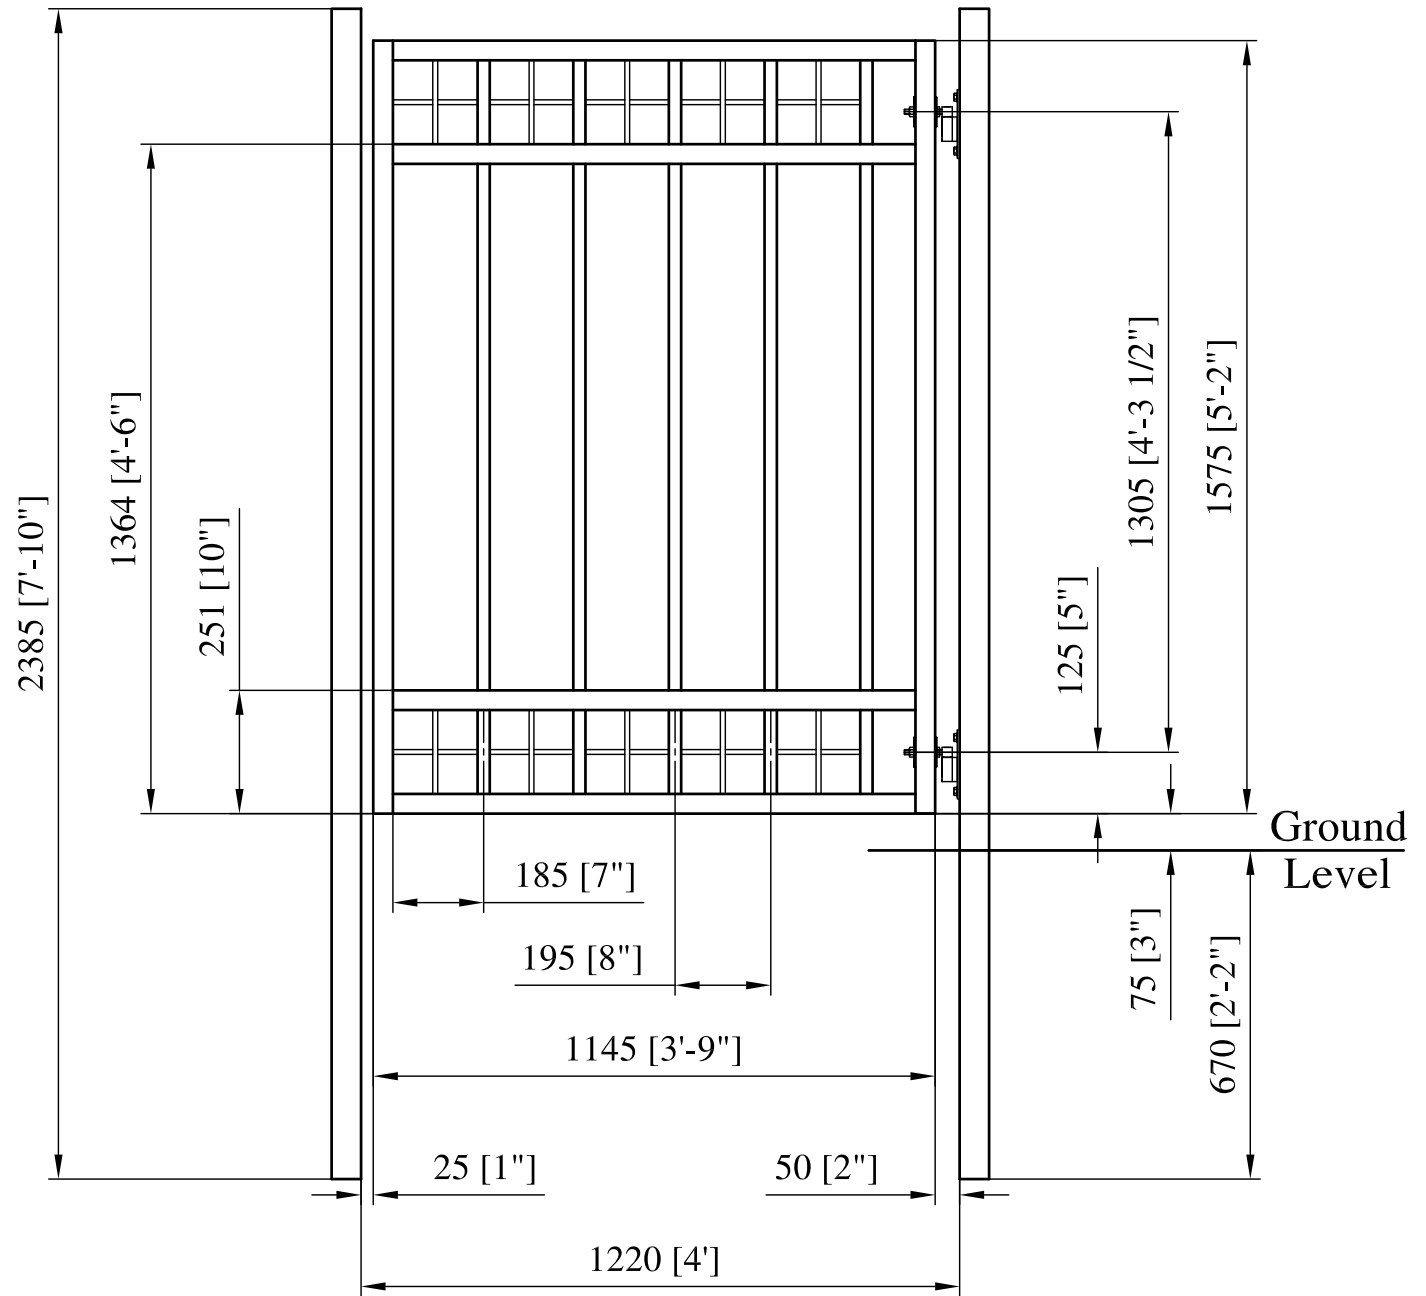

AMAZING GATES OF AMERICA LLC.

Approved by:

Date:

Title: AMAZING PEDESTRIAN GATE-ATHENA-L4'-H5'3"

Work order No.: ...

Material: Steel Grade 250(CT3)

Desc.: ASSEMBLY

Quantity No.: 1

Finish: HDG + PC BLACK

Drawing No. (Prod. Code): 101-004-0081

Issued Date: 1/08/09

NOTE: All dimensions in mm (unless noted otherwise)

SHEET
1 OF 1